
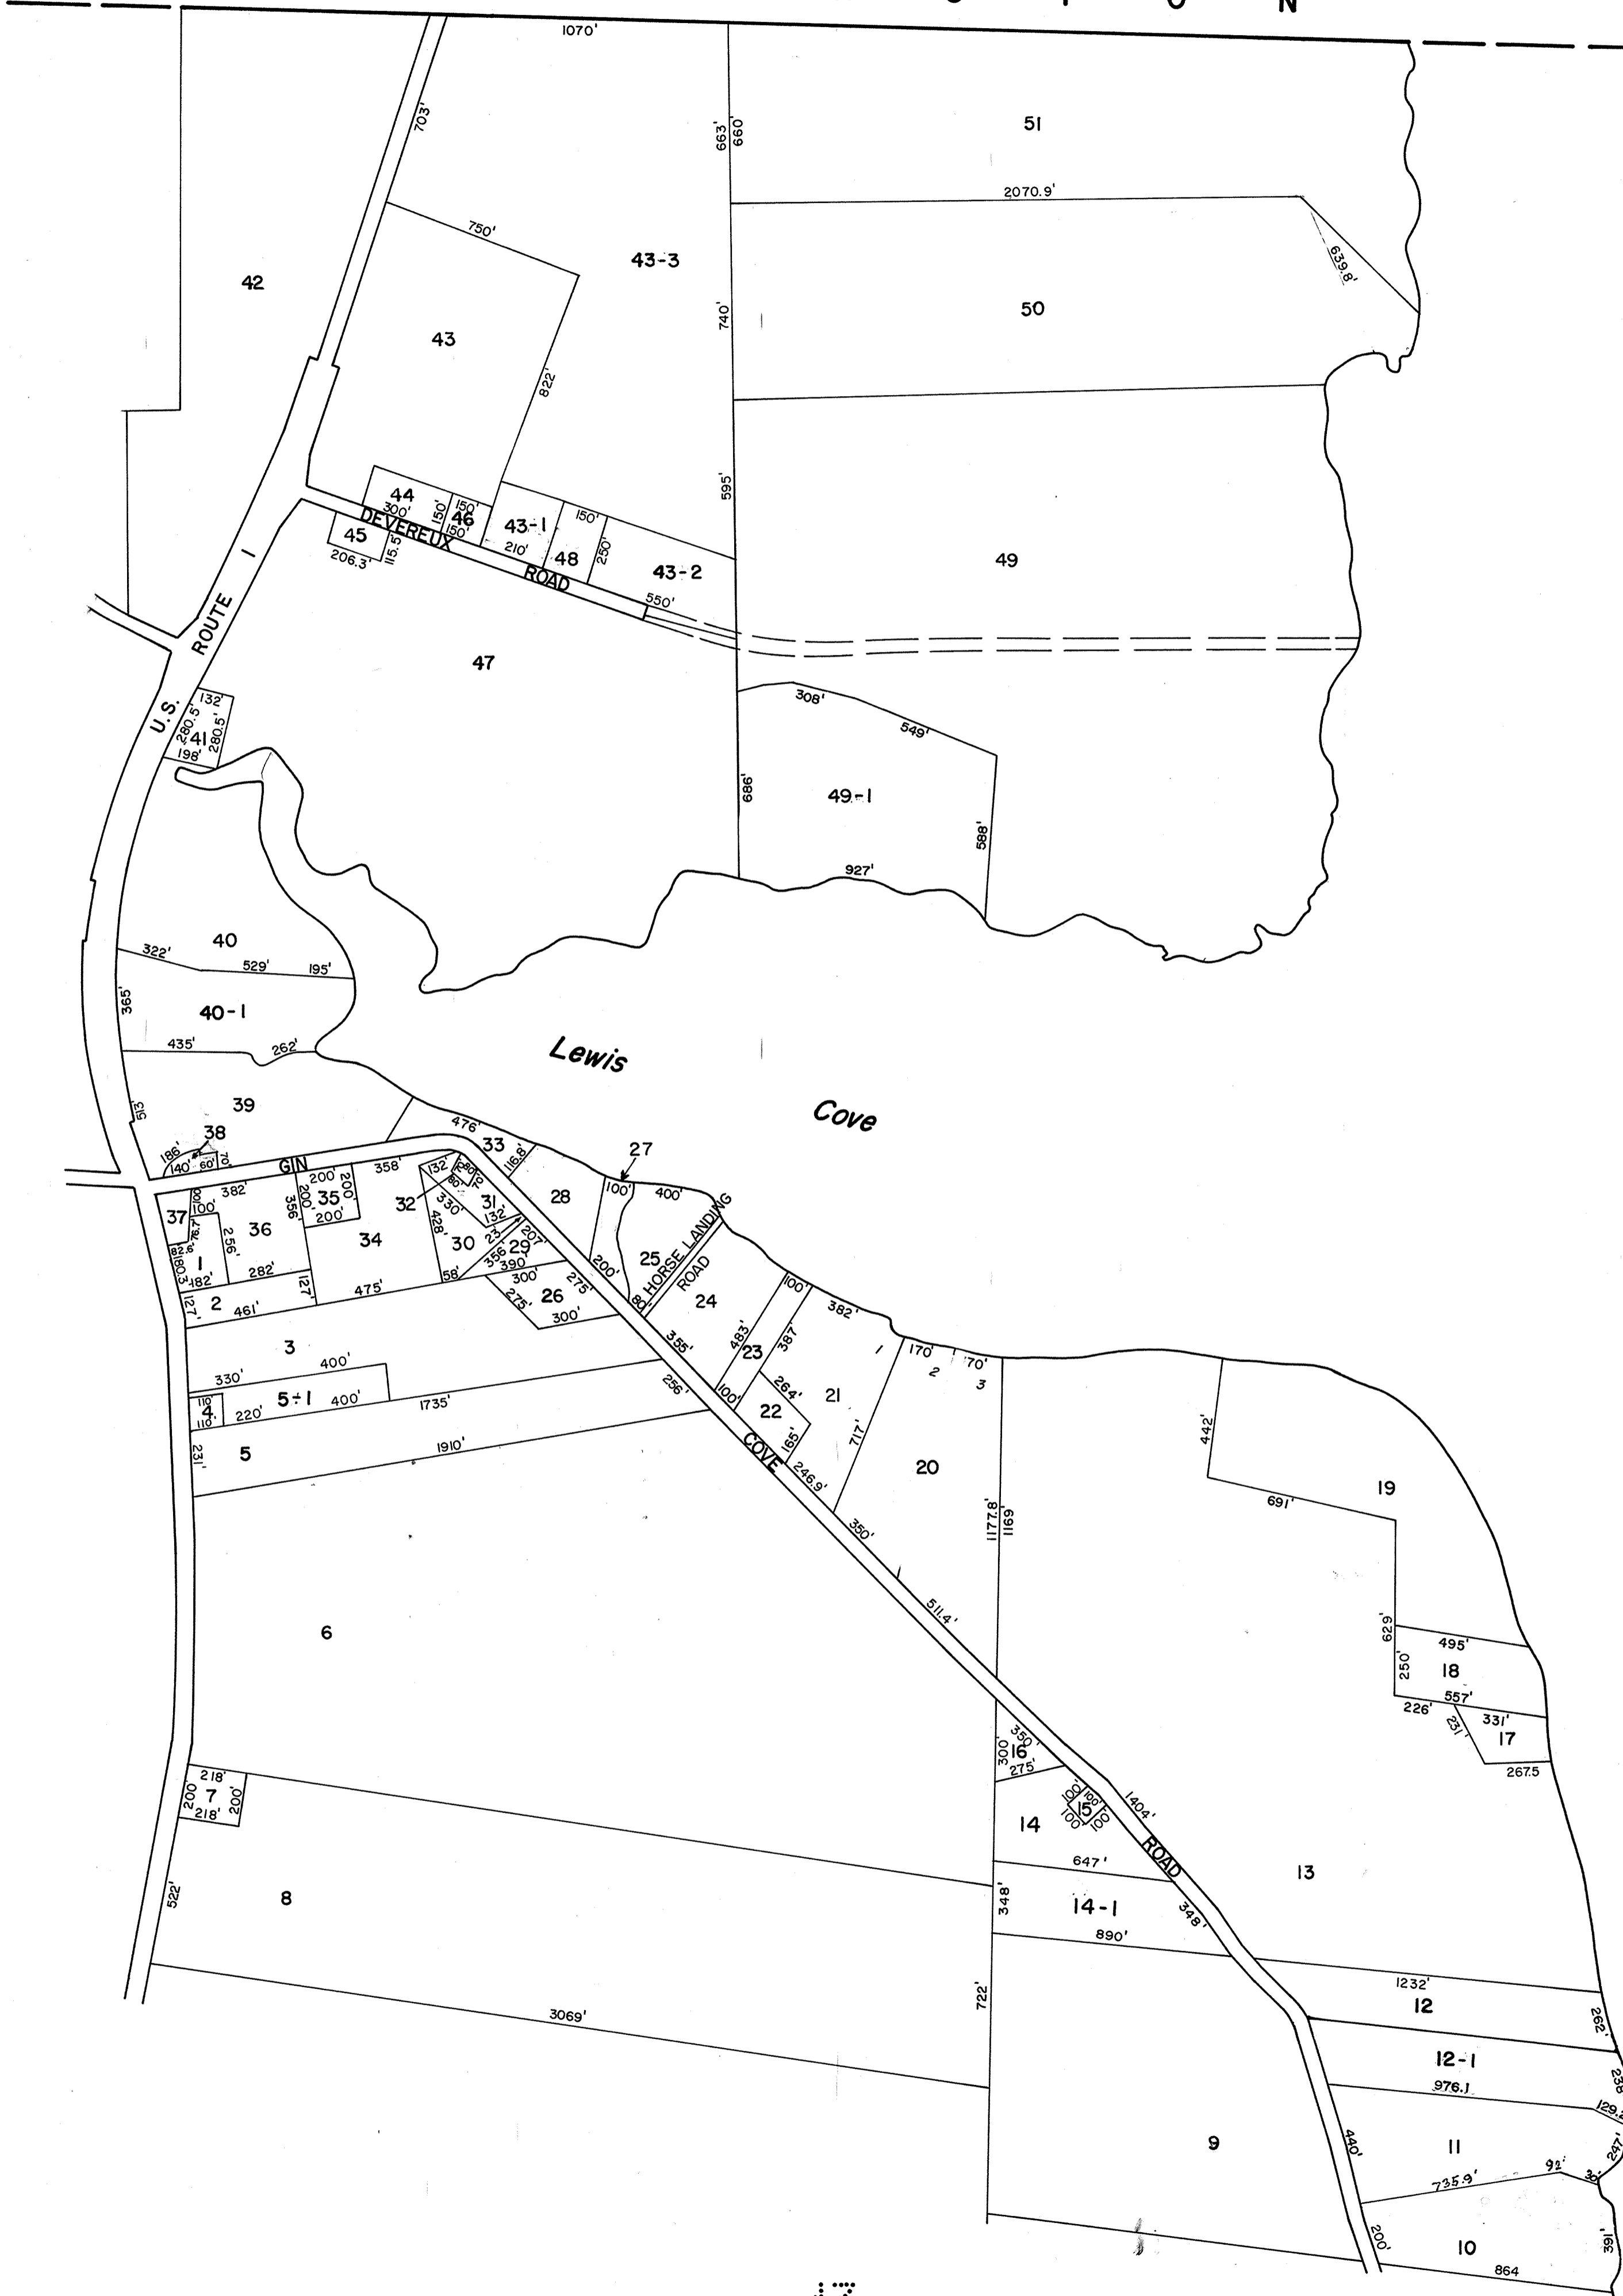


NEW BRUNSWICK  
CANADA

R O B B I N S T O N

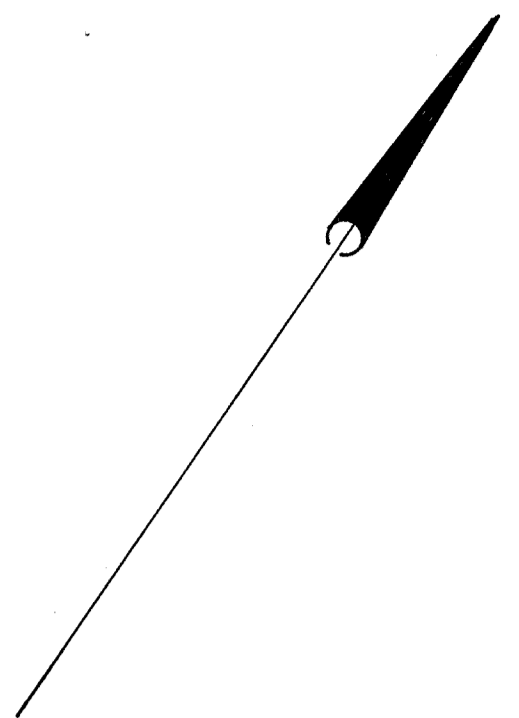

15

13

**LEGEND**  
 PARCEL NUMBERS ..... 2  
 ADJACENT MAPS ..... 7  
 MATCH LINE .....

For Assessment Purposes  
 Not to be used for Conveyances

Financial assistance for preparation of this document was provided by a grant from Maine's COASTAL PROGRAM, through funding provided by U.S. Department of Commerce, Office of Coastal Zone Management, under the Coastal Zone Management Act of 1972, as amended.

PROPERTY MAP  
**TOWN OF PERRY**  
 WASHINGTON COUNTY, MAINE  
 PREPARED BY  
**JAMES W. SEWALL COMPANY, OLD TOWN, MAINE**  
 SCALE: 1 INCH = 400 ± FEET

16